




FLOOR AND SITE PLAN

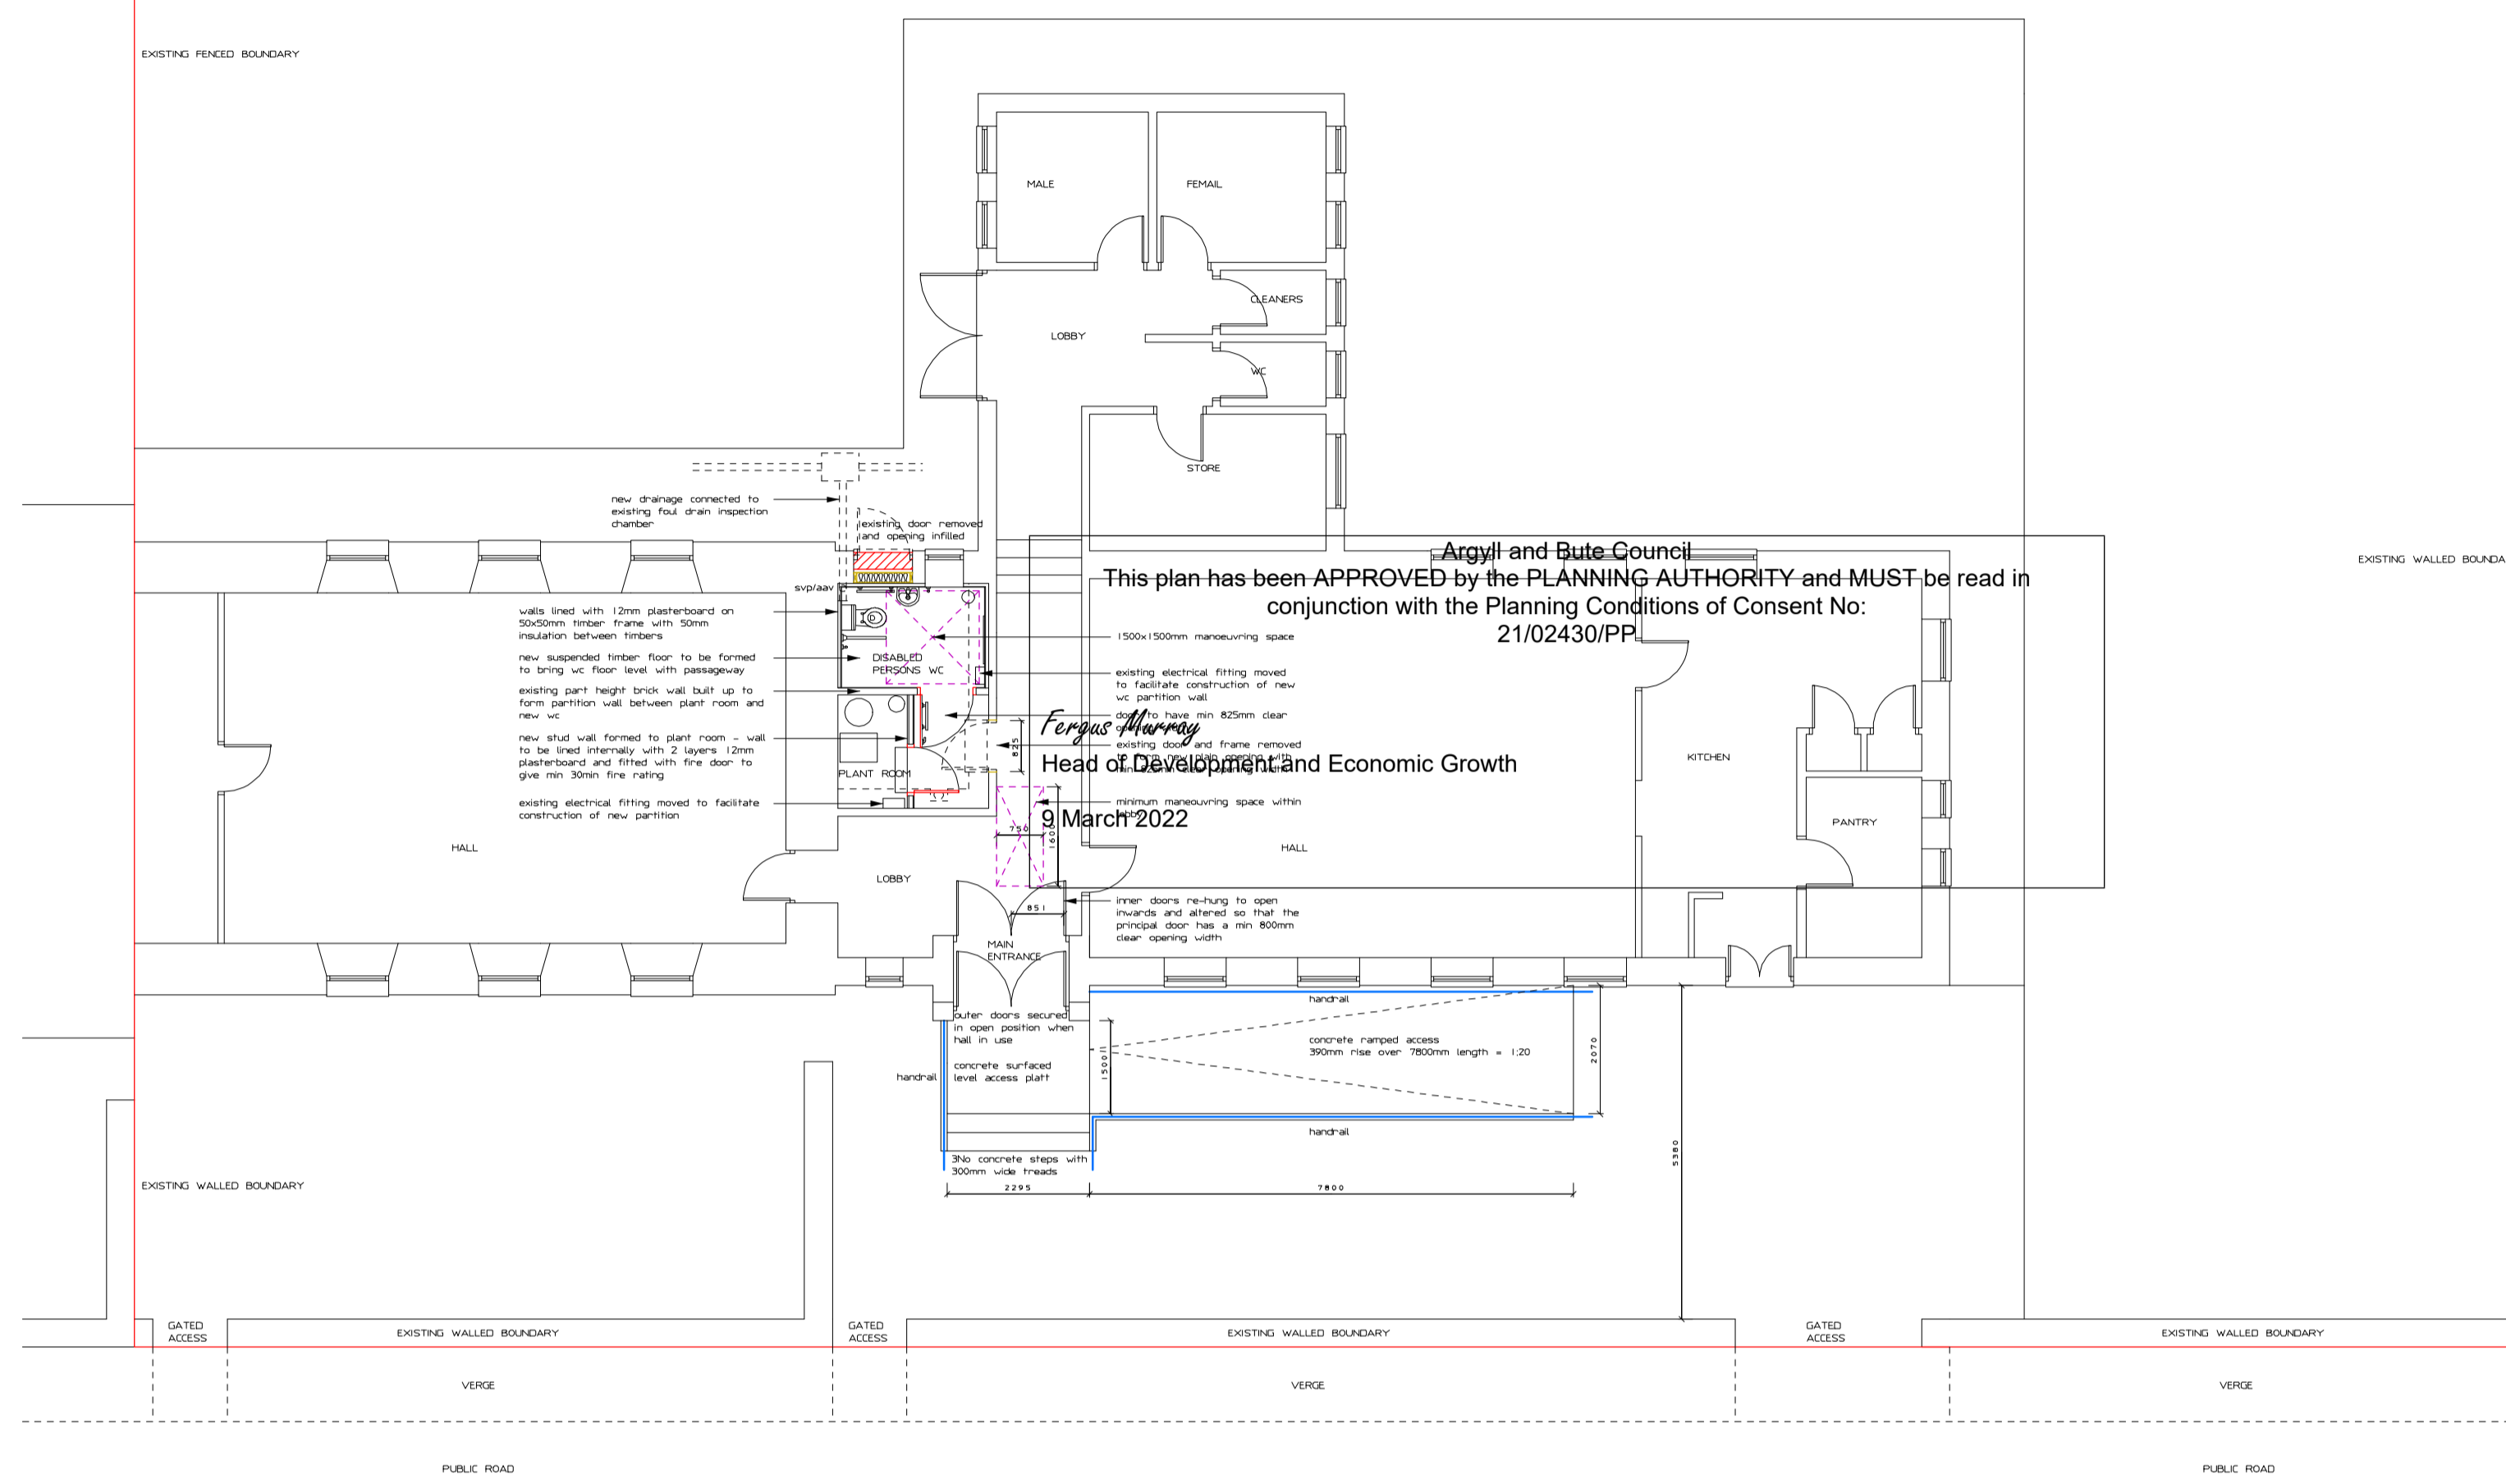


SECTION THROUGH NEW WC

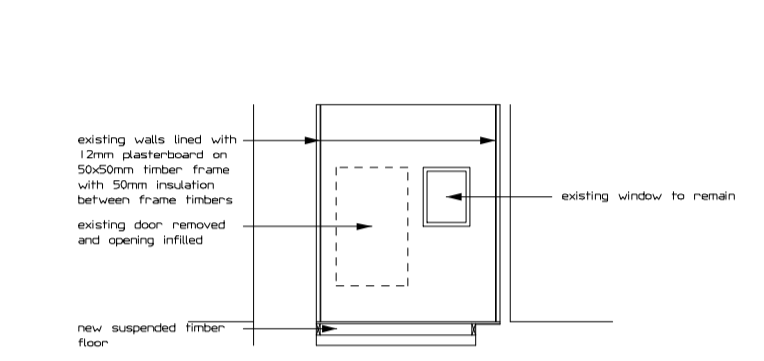


NORTH ELEVATION

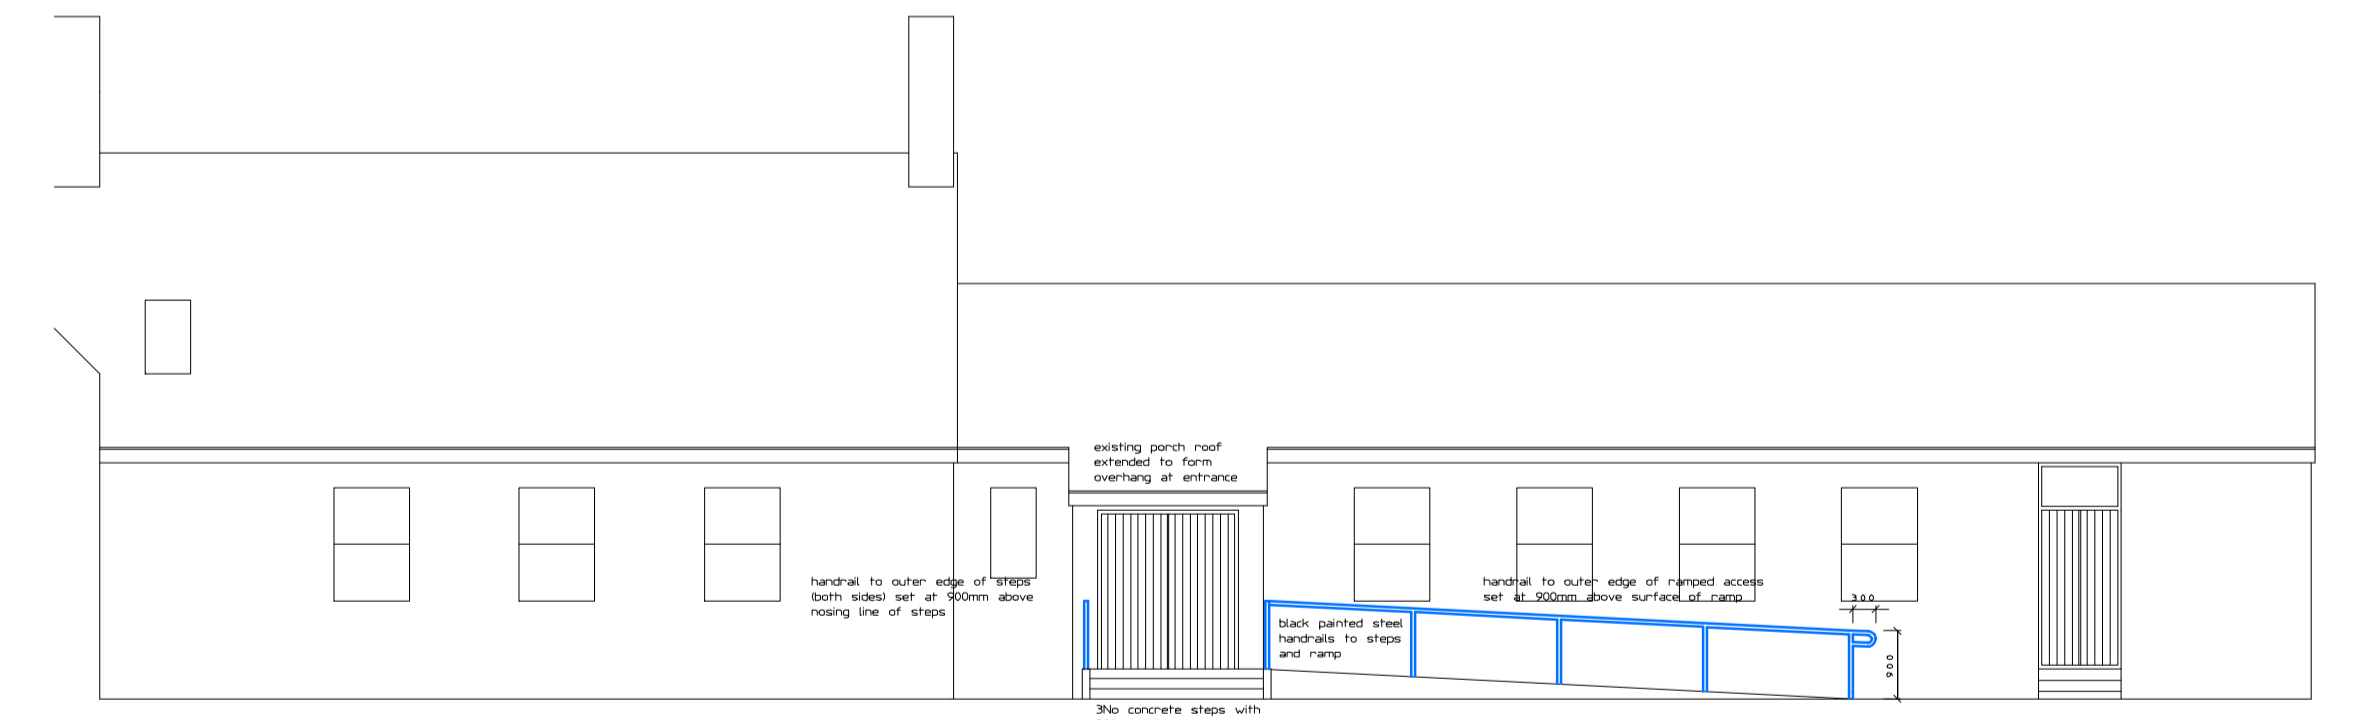

WEST ELEVATION

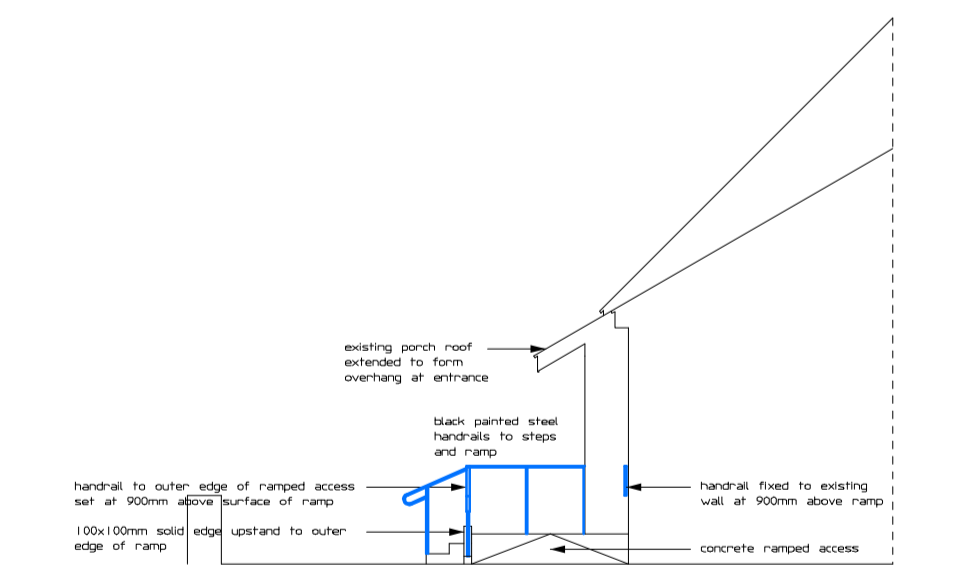

SOUTH ELEVATION

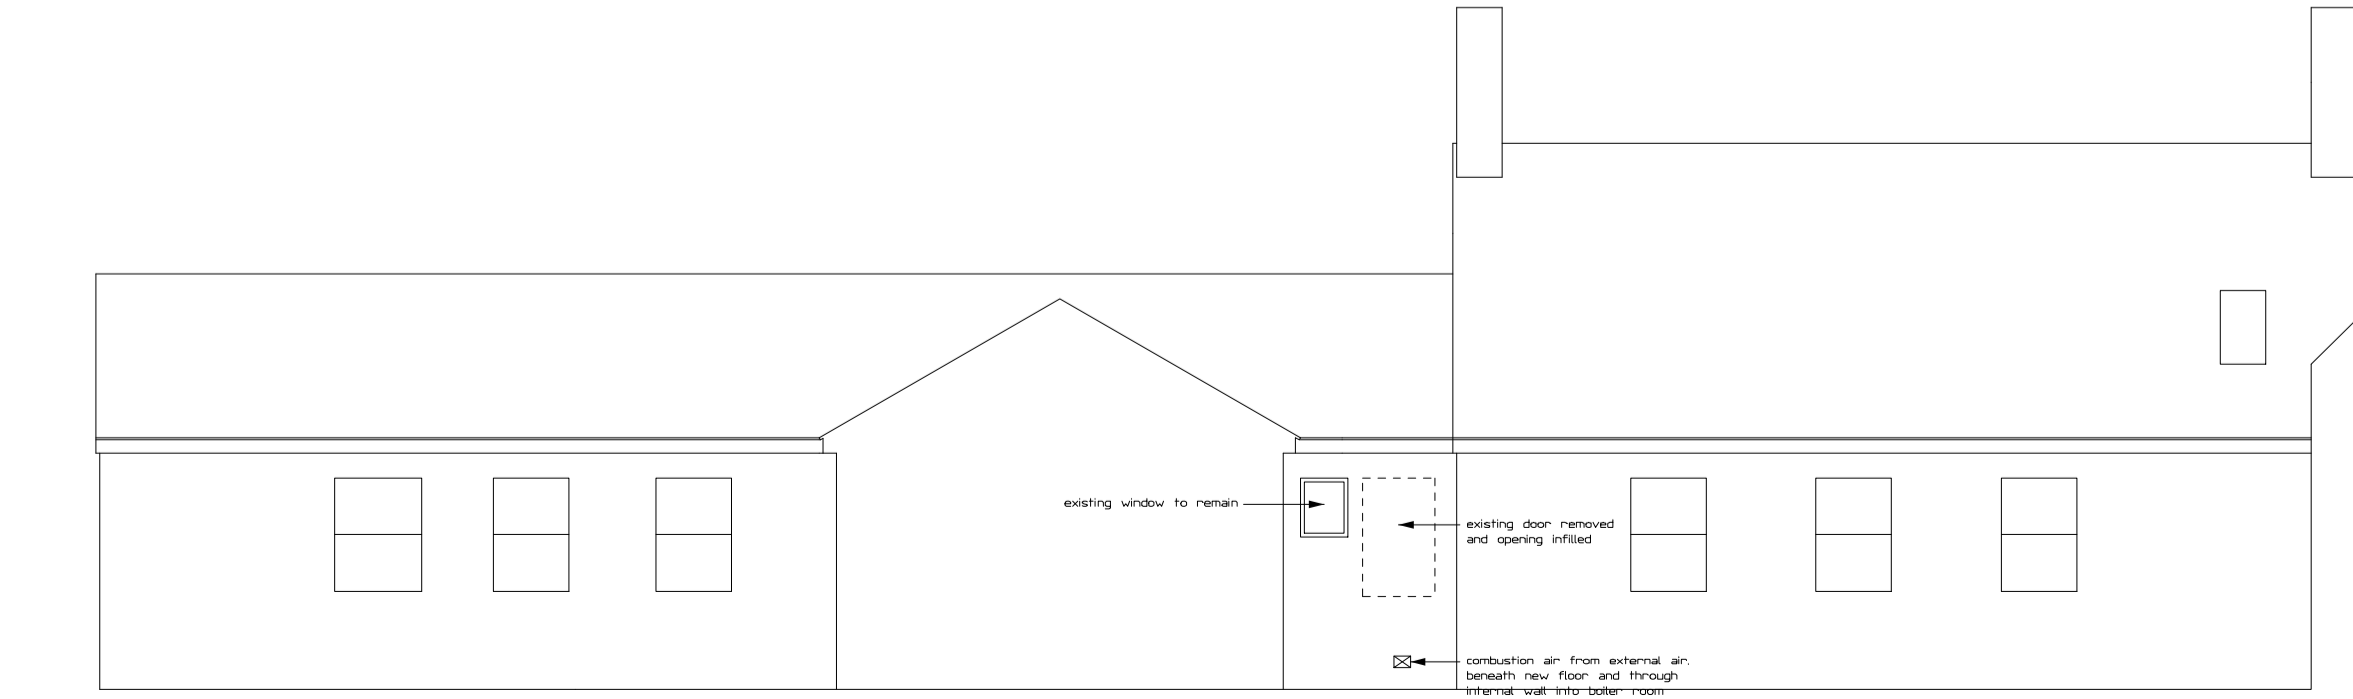

EAST ELEVATION

